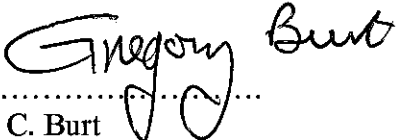


Registered Charity No. 227480

You are duly summoned to the Meeting of the Parish Council as Charity Trustee of Billingshurst Centre that will take place following the ordinary meeting of the Parish Council at 7.30pm on Wednesday 6 March 2019 at the Billingshurst Centre.

Members of the public are welcome to attend this meeting and speak for a maximum of three minutes about an item on the agenda for this meeting during the Public Session at the discretion of the Chairman.


.....
G. C. Burt
Clerk to the Council

26 February 2019

AGENDA

1. Apologies for Absence.
2. To Receive Declarations of Interest and Notification of Changes to Members' Interests.
3. Public Session (Members of the Public may speak for up to 3 minutes at the discretion of the Chairman).
4. Approval of the Minutes of the Parish Council as Charity Trustee Meeting held on 9 January 2019 – previously circulated.
5. Matters Arising – not separate agenda items.
6. To consider and approve the design for the new garage to the r/o the Billingshurst Centre, to accommodate Litter Wardens etc – **plans attached.**
7. To receive approved minutes of the Billingshurst Centre Committee held on 19 December 2018 and 30 January 2019 previously circulated.
8. Any other matters – for information only.

Date of the Next Meeting – Wednesday 8 May 2019

Members of the public should be aware that being present at a meeting of the Council or one of its Committees or Sub-Committees will be deemed as the person having given consent to being recorded (photograph, film or audio recording) at the meeting, by any person present.

Do not scale from this drawing for Construction purposes. Figured dimensions only to be taken. Check all dimensions prior to setting out. Report all discrepancies to the Architect.

Revisions

Robin Nugent Architects
Chartered Architects
Castle Barn Sedgwick Horsham
West Sussex RH13 6QJ
T: 01403 734858 F: 01403 736388
E: robin@robinnugentarchitects.co.uk
W: www.robinnugentarchitects.co.uk

Client:
Billingshurst Parish Council

Project:
Billingshurst Parish Council, West
Sussex, RH14 9QW

Drawing Title:
Proposed Site Location Plan


Scale: 1:1250 & 1:500
Drawn by: CC

Drawing No: 197/23/200
Revision: -

< Original size 60mm - A3 at full size >




SCALE BAR 1:500

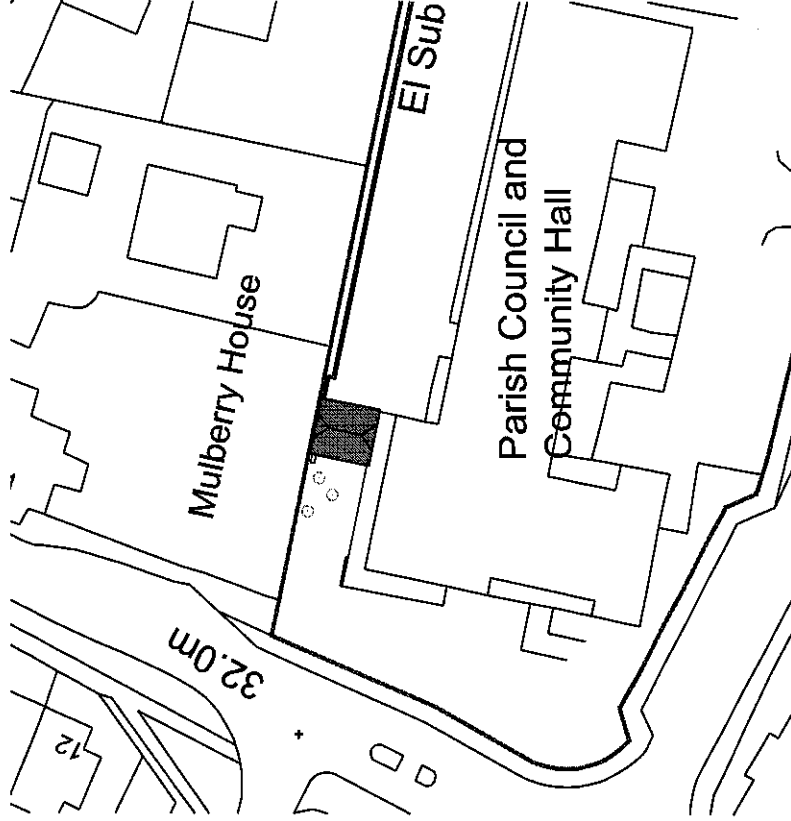

Proposed Block Plan
Scale 1:500



SCALE BAR 1:1250

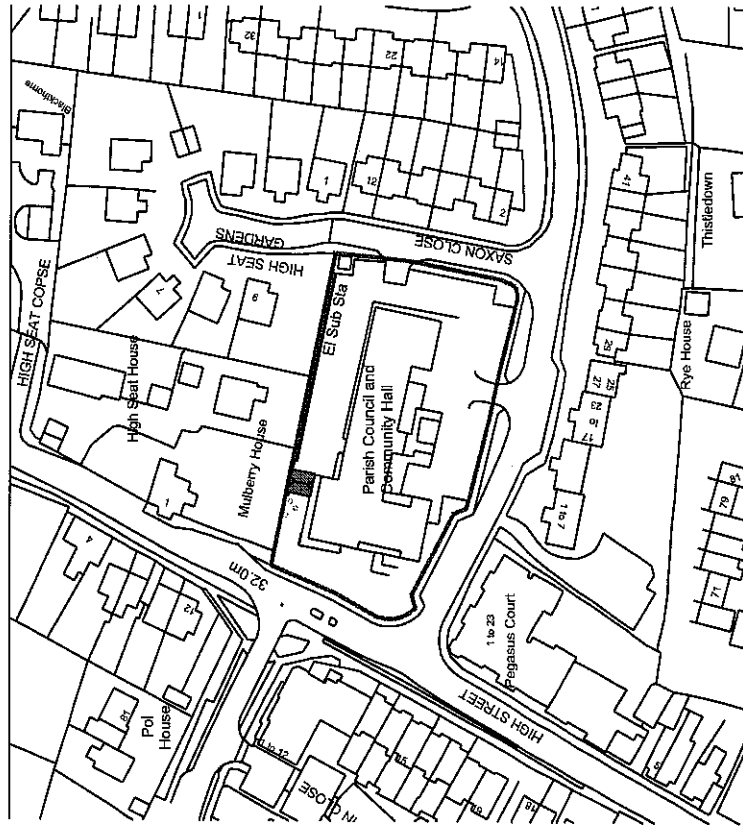


Proposed Site Location Plan
Scale 1:1250





SCALE BAR 1:50

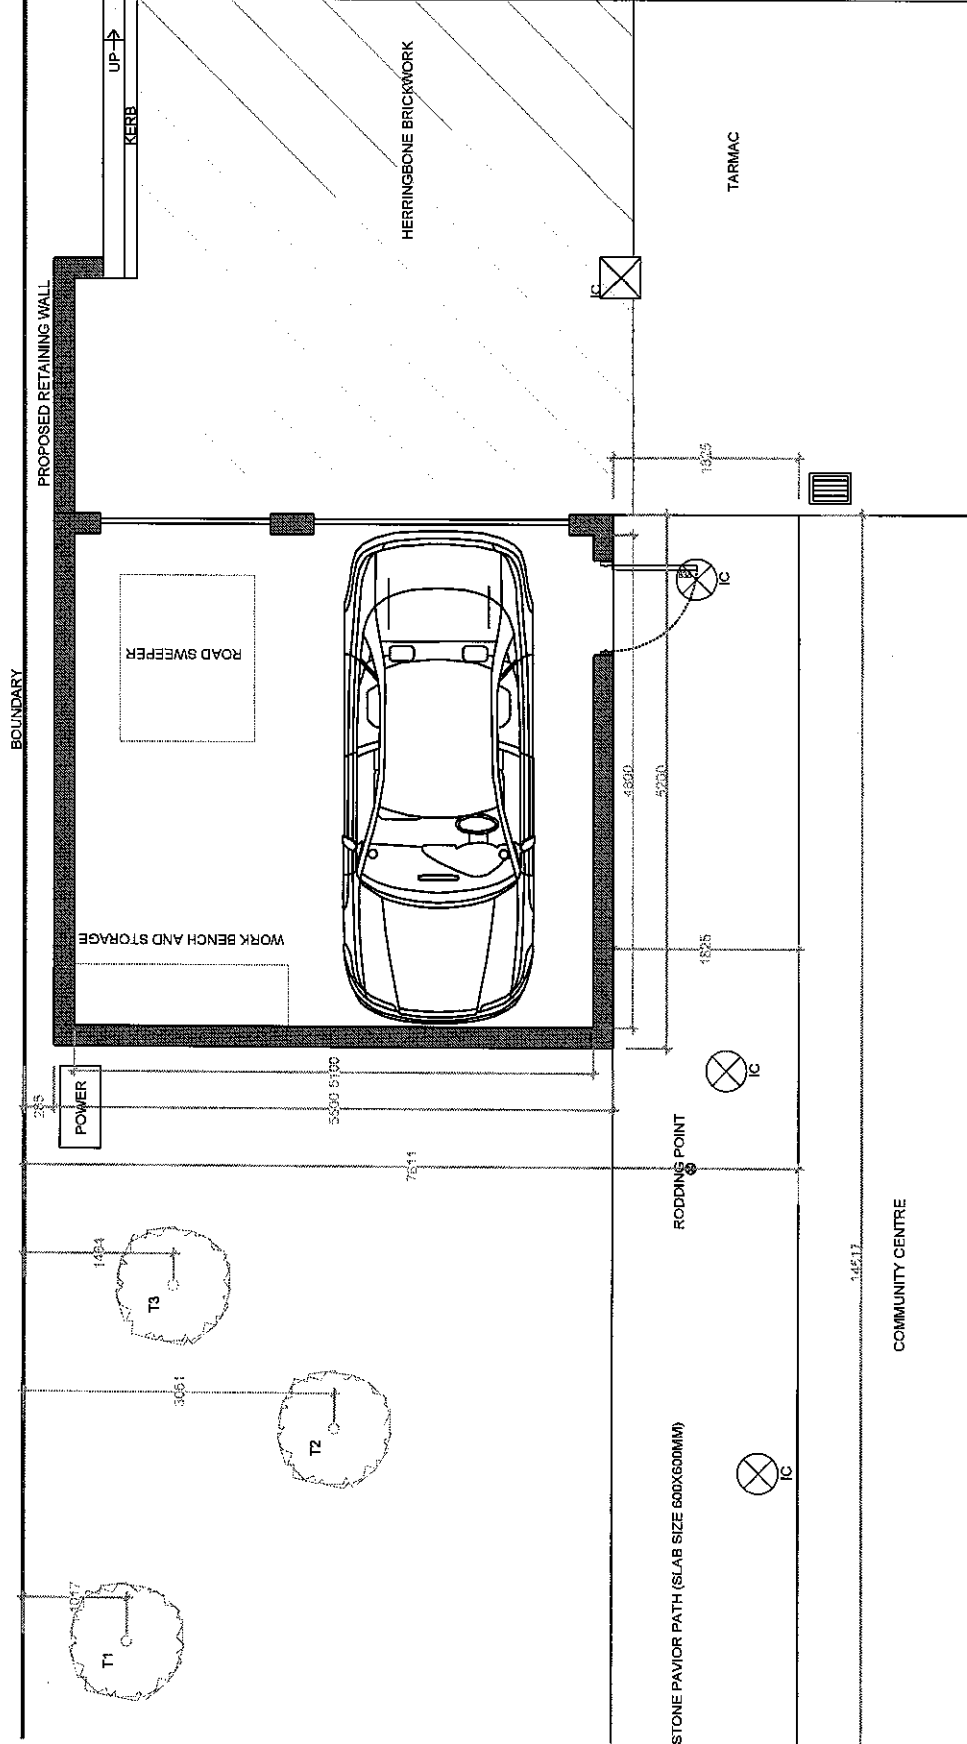

Do not scale from this drawing for Construction purposes. Figured dimensions only to be taken. Check all dimensions prior to setting out. Report all discrepancies to the Architect.

REVISIONS

Robin Nugent Architects
 Chartered Architects ©
 Castle Barn Sedgwick Horsham
 West Sussex RH13 6QJ
 T: 01403 734856 F: 01403 736358
 E: robin@robinnugentarchitects.co.uk
 W: www.robinnugentarchitects.co.uk

Client:
 Billingshurst Parish Council

Project:
 Billingshurst Parish Council, West
 Sussex, RH14 9QW

Drawing Title:
 Proposed Floor Plan of garage

Scale: 1:50
 @ A3

Date: Feb 2019
 CC

Drawn by:

Drawing No: 19723210
 Revisions: —

< Original size 60mm - A3 at full size >


Proposed Floor Plan and surrounding area
 Scale 1:50

Do not scale from this drawing for Construction purposes. Figured dimensions only to be taken. Check all dimensions prior to setting out. Report all discrepancies to the Architect.

Revisions




SCALE BAR 1:100

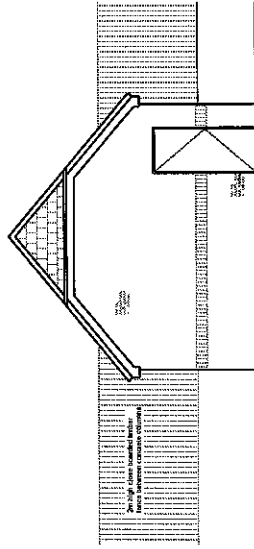


North Elevation

Scale 1:100

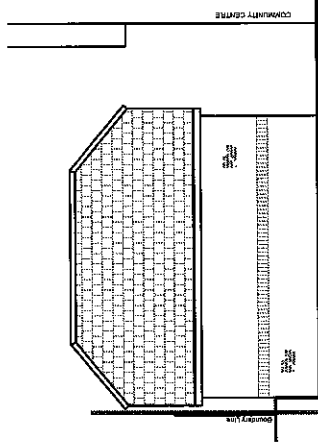


West Elevation

Scale 1:100

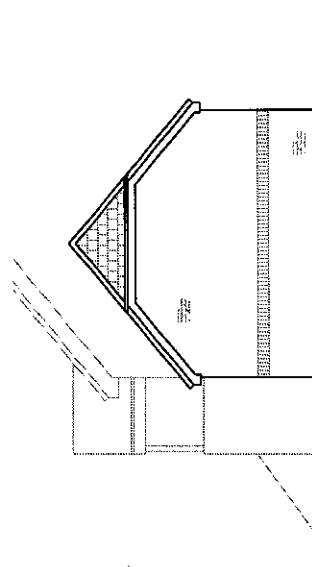

South Elevation

Scale 1:100

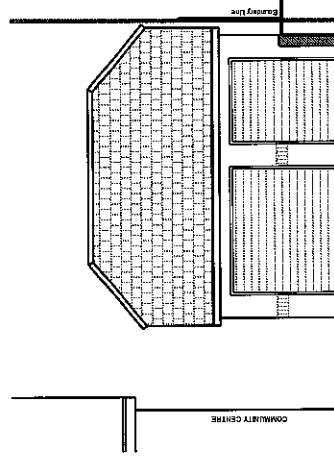

East Elevation

Scale 1:100

Robin Nugent Architects
Chartered Architects ©
Castle Barn Sedgwick Horsham
West Sussex RH13 6QJ

T: 01403 734958 F: 01403 736368
E: robin@robinnugentarchitects.co.uk
W: www.robinnugentarchitects.co.uk

Client:
Billingshurst Parish Council

Project:
Billingshurst Parish Council, West
Sussex, RH14 9QW

Drawing Title:
Proposed elevations of garage

Scale: 1:50 @ A3
Date: Feb 2019
Drawn by: CC

Drawing No: 197232/1
Revision: -

< Original size 60mm - A3 at full size >