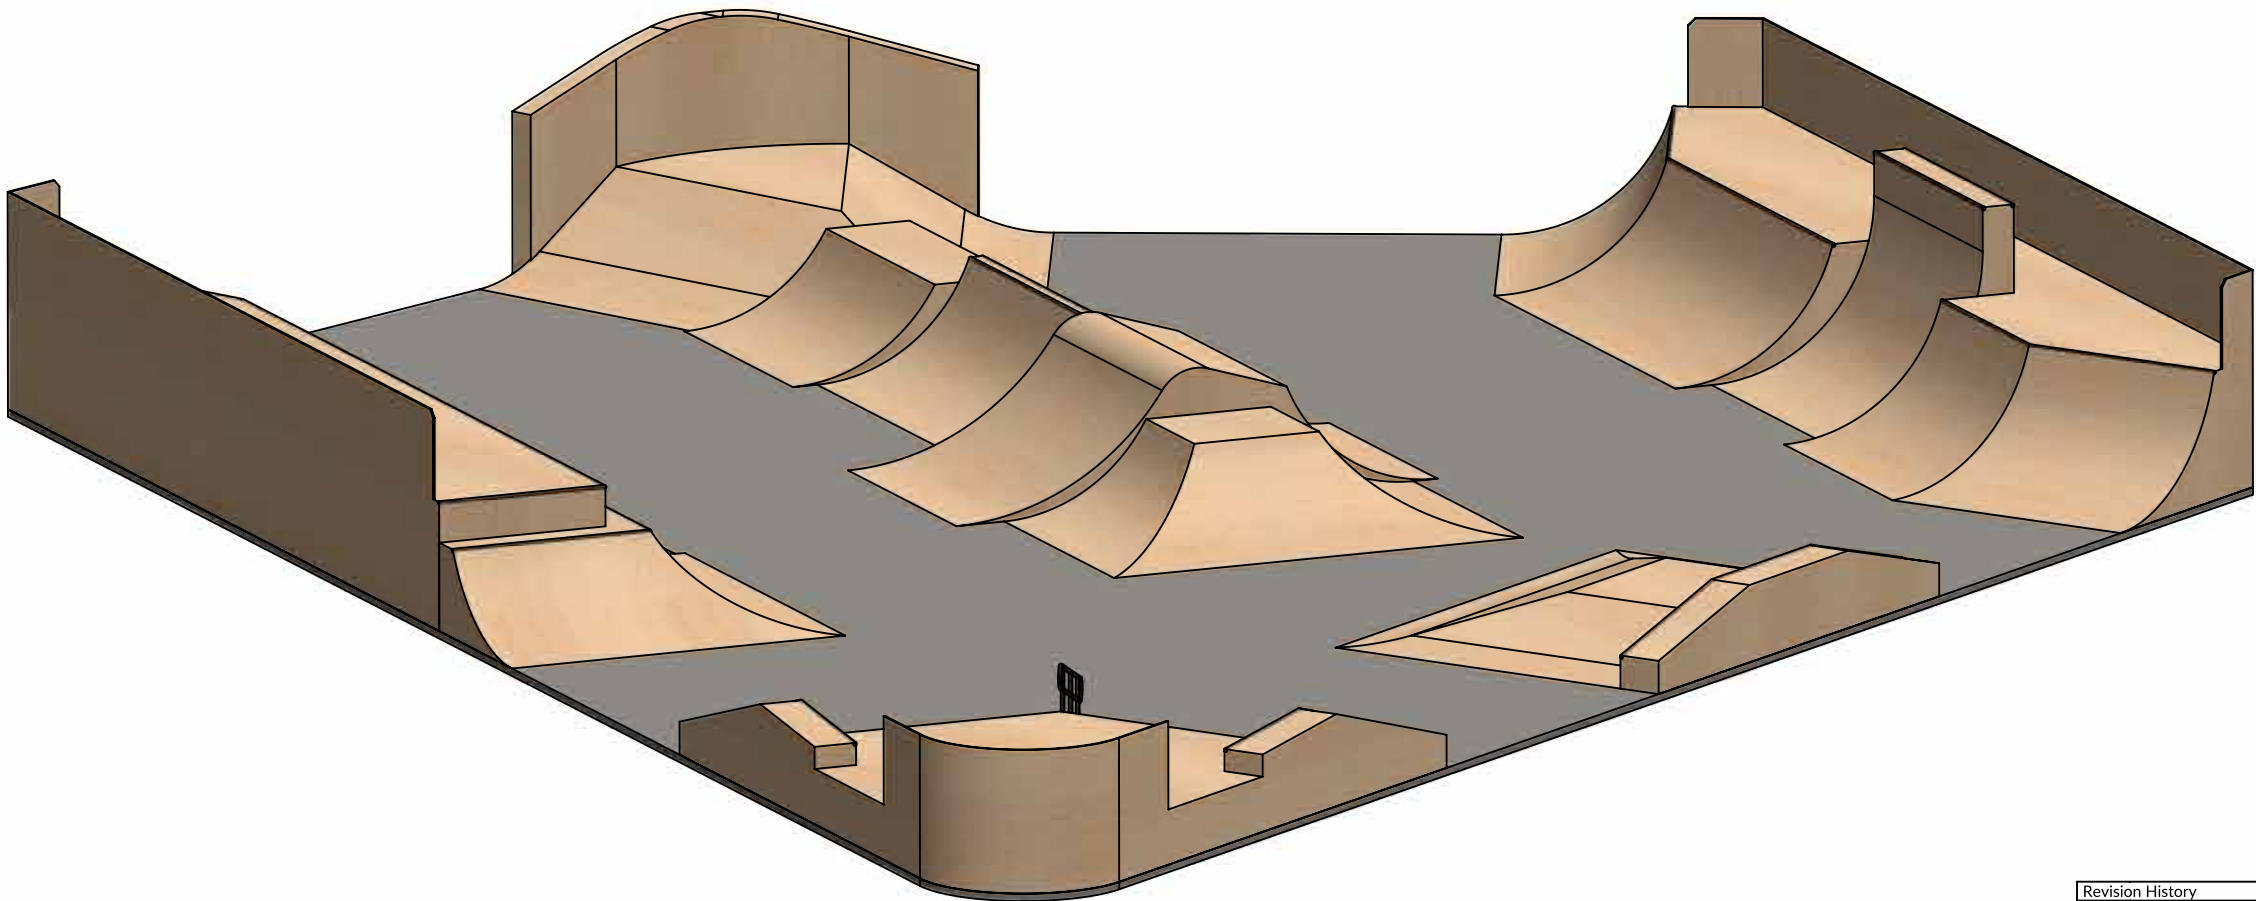

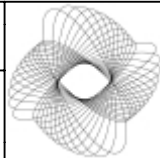


Billingshurst Skatepark

Option A

- General Notes:**
- 1. Drawn in First Angle Projection.
 - 2. All dimensions in m unless otherwise stated.
 - 3. This design has been prepared for Billingshurst Parish Council.
 - 4. This design is protected by copyright and all rights are reserved. Distrubution and/ or publication is only permissible with prior writtten consent of Cambian Engineering Solutions.
 - 5. Drawing is for ramp layout only and does not represent the final appearance.
 - 6. All queries contact: Cambian Engineering email: info@cambian-engineering.com Tel: 01403 752 528

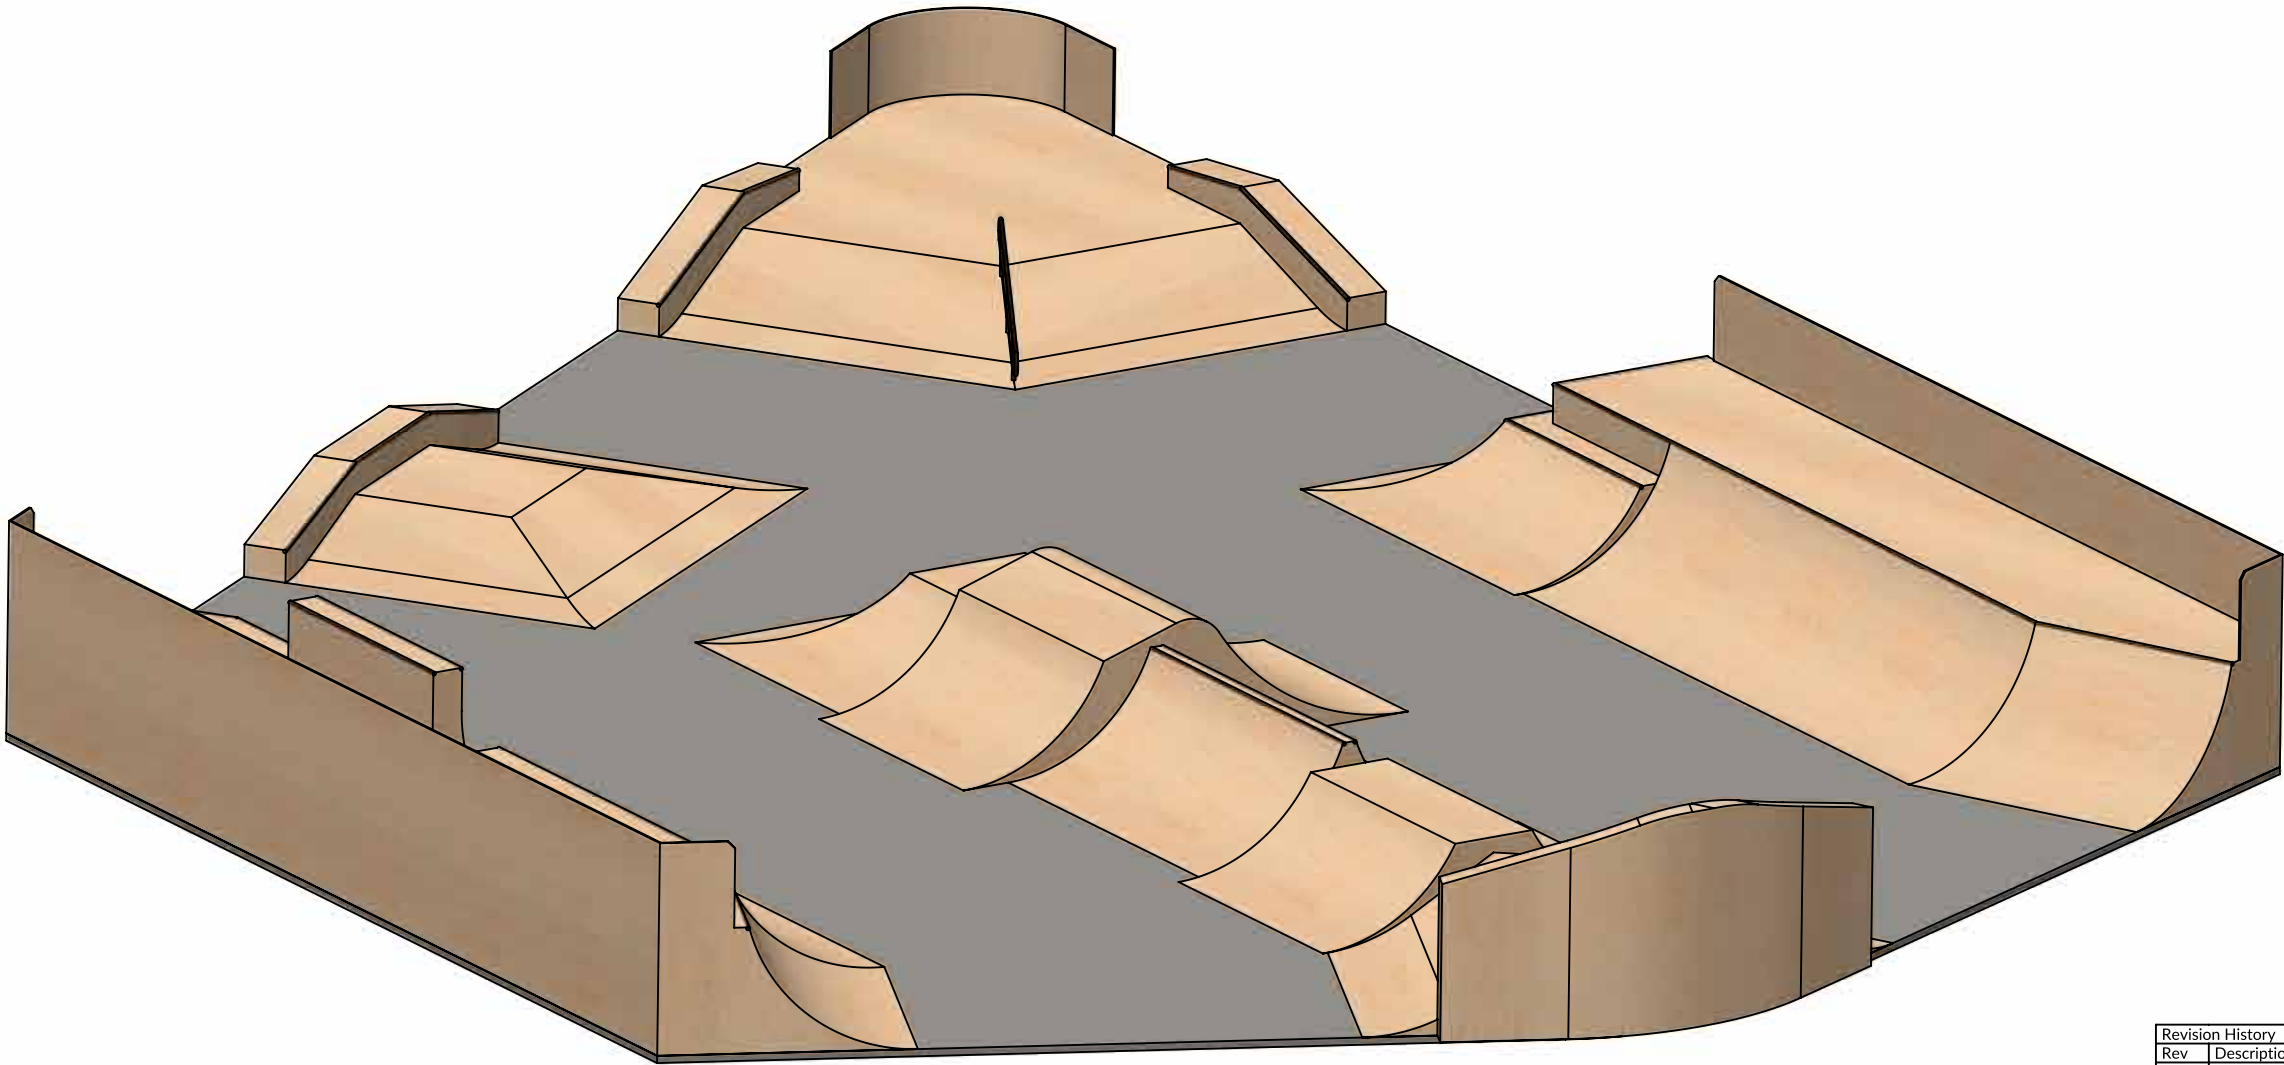



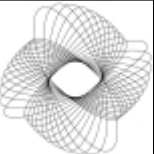
Revision History			
Rev	Description	Date	Drawn
A	Concept designs for consultation.	21/08/2020	TRB
Status			
Consultation			
Project			
Billingshurst Skatepark			
Location			
Jubilee Fields, Billingshurst			
Title			
Design Concepts			
Drawing Number			
CB017_002_CONCEPT-dft01			
Rev	Sheet	Size	Scale
A	1 OF 3	A3	N/A
<div> CAMBIAN ENGINEERING SOLUTIONS (© Copyright 2020)</div>			
<div></div>			
www.cambian-engineering.com			

Billingshurst Skatepark

Option A

- General Notes:**
- 1. Drawn in First Angle Projection.
 - 2. All dimensions in m unless otherwise stated.
 - 3. This design has been prepared for Billingshurst Parish Council.
 - 4. This design is protected by copyright and all rights are reserved. Distrubution and/or publication is only permissible with prior written consent of Cambian Engineering Solutions.
 - 5. Drawing is for ramp layout only and does not represent the final appearance.
 - 6. All queries contact: Cambian Engineering
email: info@cambian-engineering.com
Tel: 01403 752 528

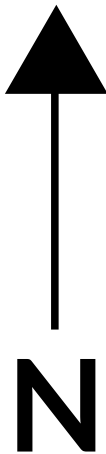
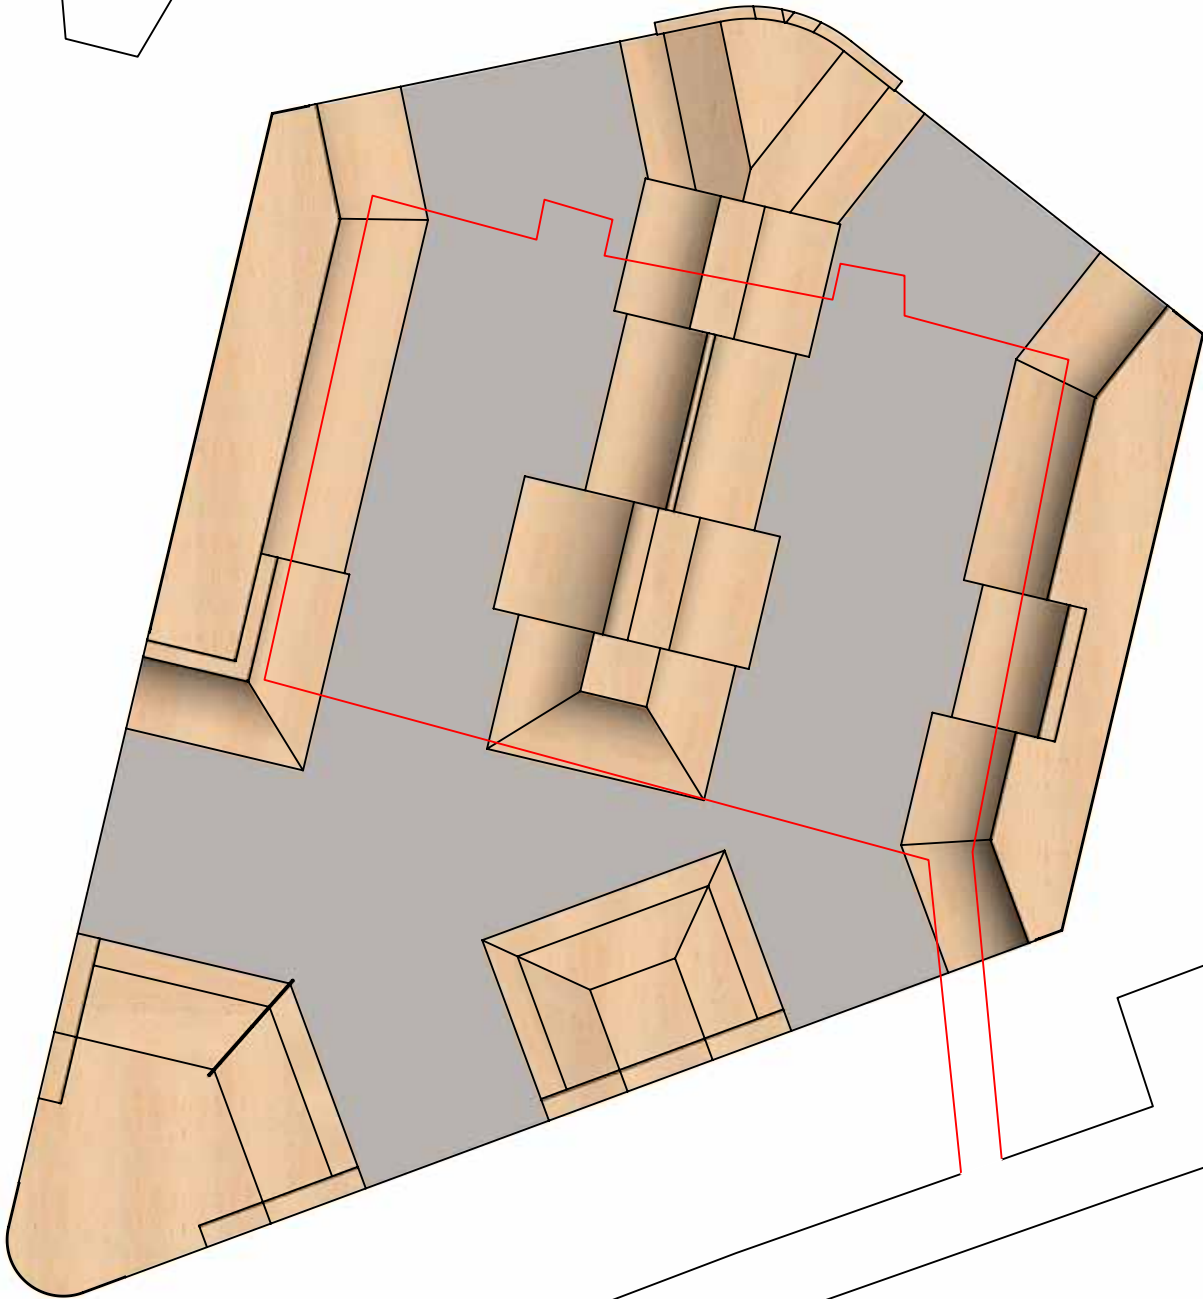
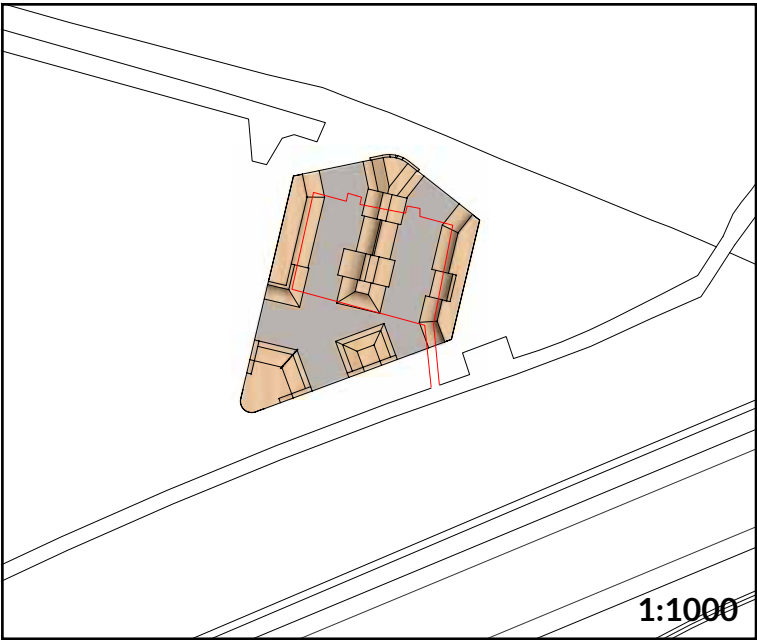




Revision History			
Rev	Description	Date	Drawn
A	Concept designs for consultation.	21/08/2020	TRB
Status			
Consultation			
Project			
Billingshurst Skatepark			
Location			
Jubilee Fields, Billingshurst			
Title			
Design Concepts			
Drawing Number			
CB017_002_CONCEPT-dft01			
Rev	Sheet	Size	Scale
A	2 OF 3	A3	N/A
 CAMBIAN ENGINEERING SOLUTIONS <small>(© Copyright 2020)</small>			
www.cambian-engineering.com			

Billingshurst Skatepark

Option A

- General Notes:**
- 1. Drawn in First Angle Projection.
 - 2. All dimensions in m unless otherwise stated.
 - 3. This design has been prepared for Billingshurst Parish Council.
 - 4. This design is protected by copyright and all rights are reserved. Distribution and/or publication is only permissible with prior written consent of Cambian Engineering Solutions.
 - 5. Drawing is for ramp layout only and does not represent the final appearance.
 - 6. All queries contact: Cambian Engineering email: info@cambian-engineering.com Tel: 01403 752 528



Revision History			
Rev	Description	Date	Drawn
A	Concept designs for consultation.	21/08/2020	TRB
Status			
Consultation			
Project			
Billingshurst Skatepark			
Location			
Jubilee Fields, Billingshurst			
Title			
Design Concepts			
Drawing Number			
CB017_002_CONCEPT-dft01			
Rev	Sheet	Size	Scale
A	3 OF 3	A3	N/A
 CAMBIAN ENGINEERING SOLUTIONS <small>(© Copyright 2020)</small>			
www.cambian-engineering.com			