



Billingshurst skate park
3D render

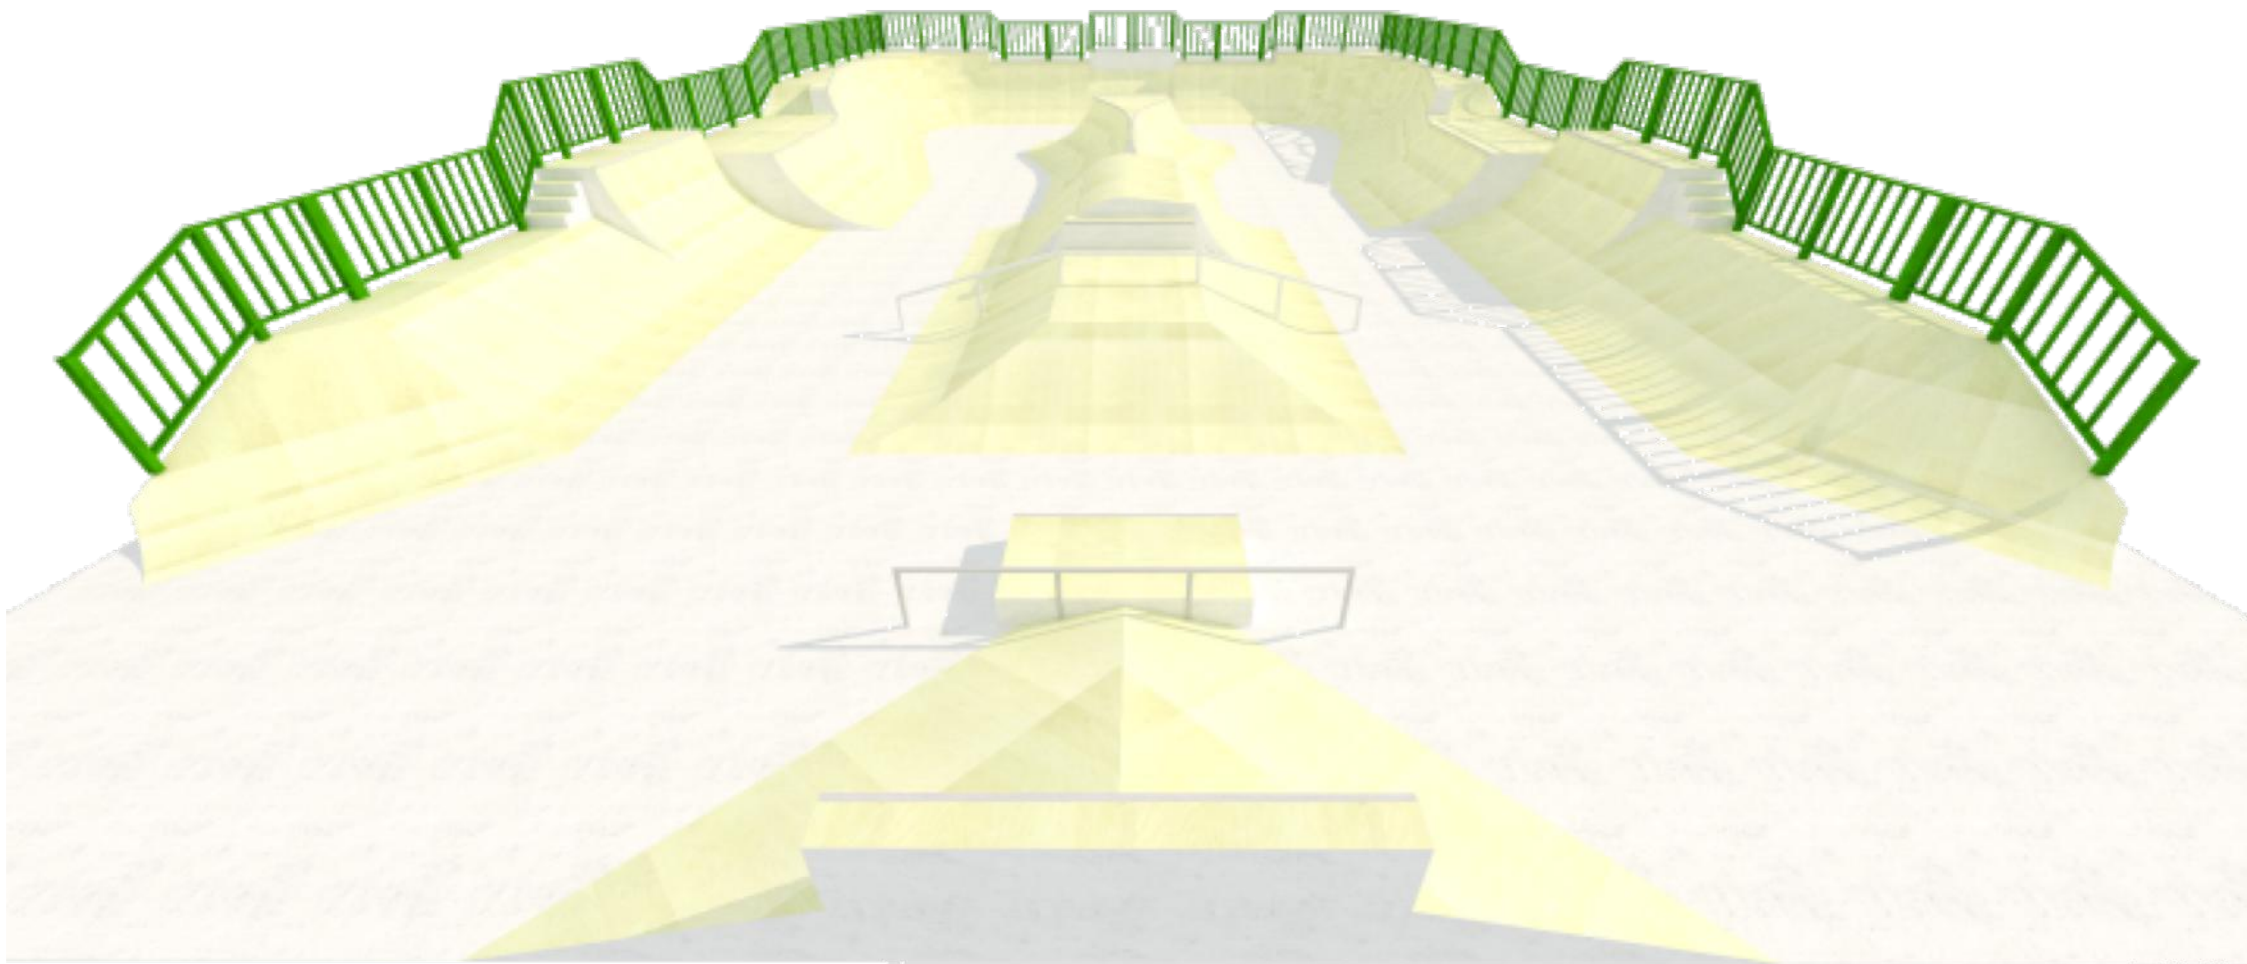


Front plan view

Billingshurst skate park
3D render

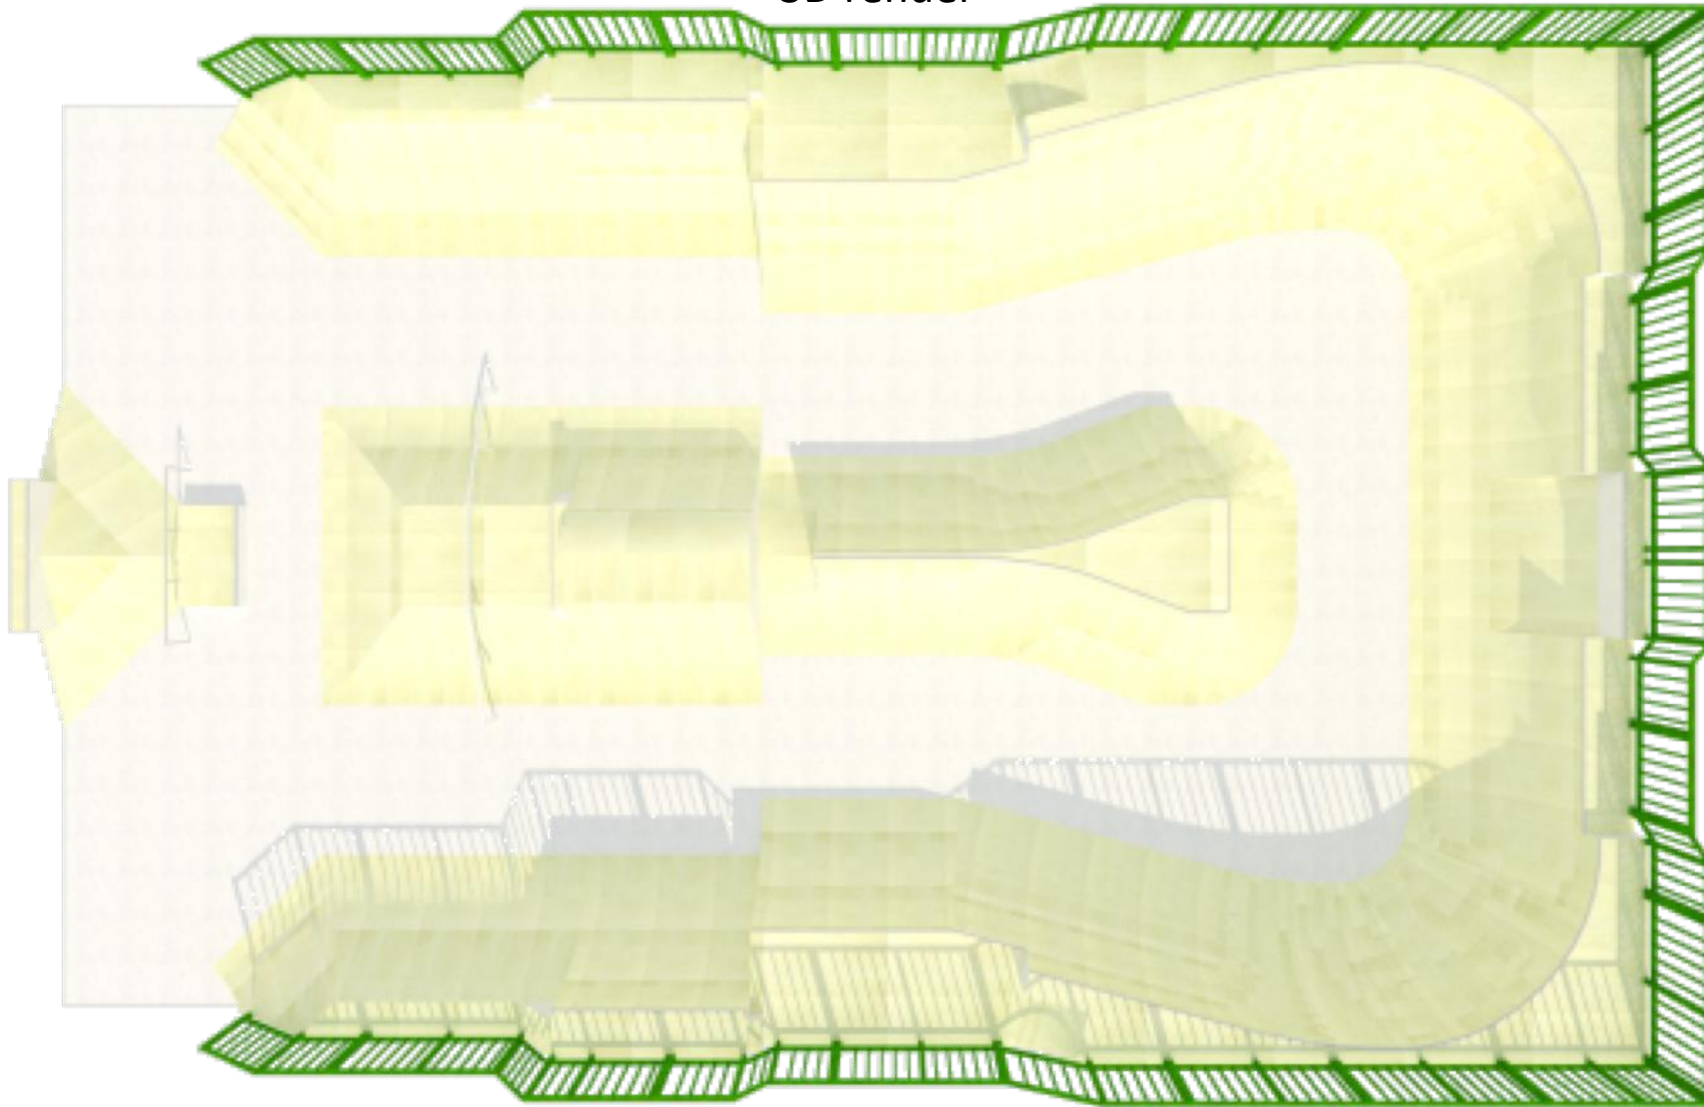

Top plan view

DIMENSIONS

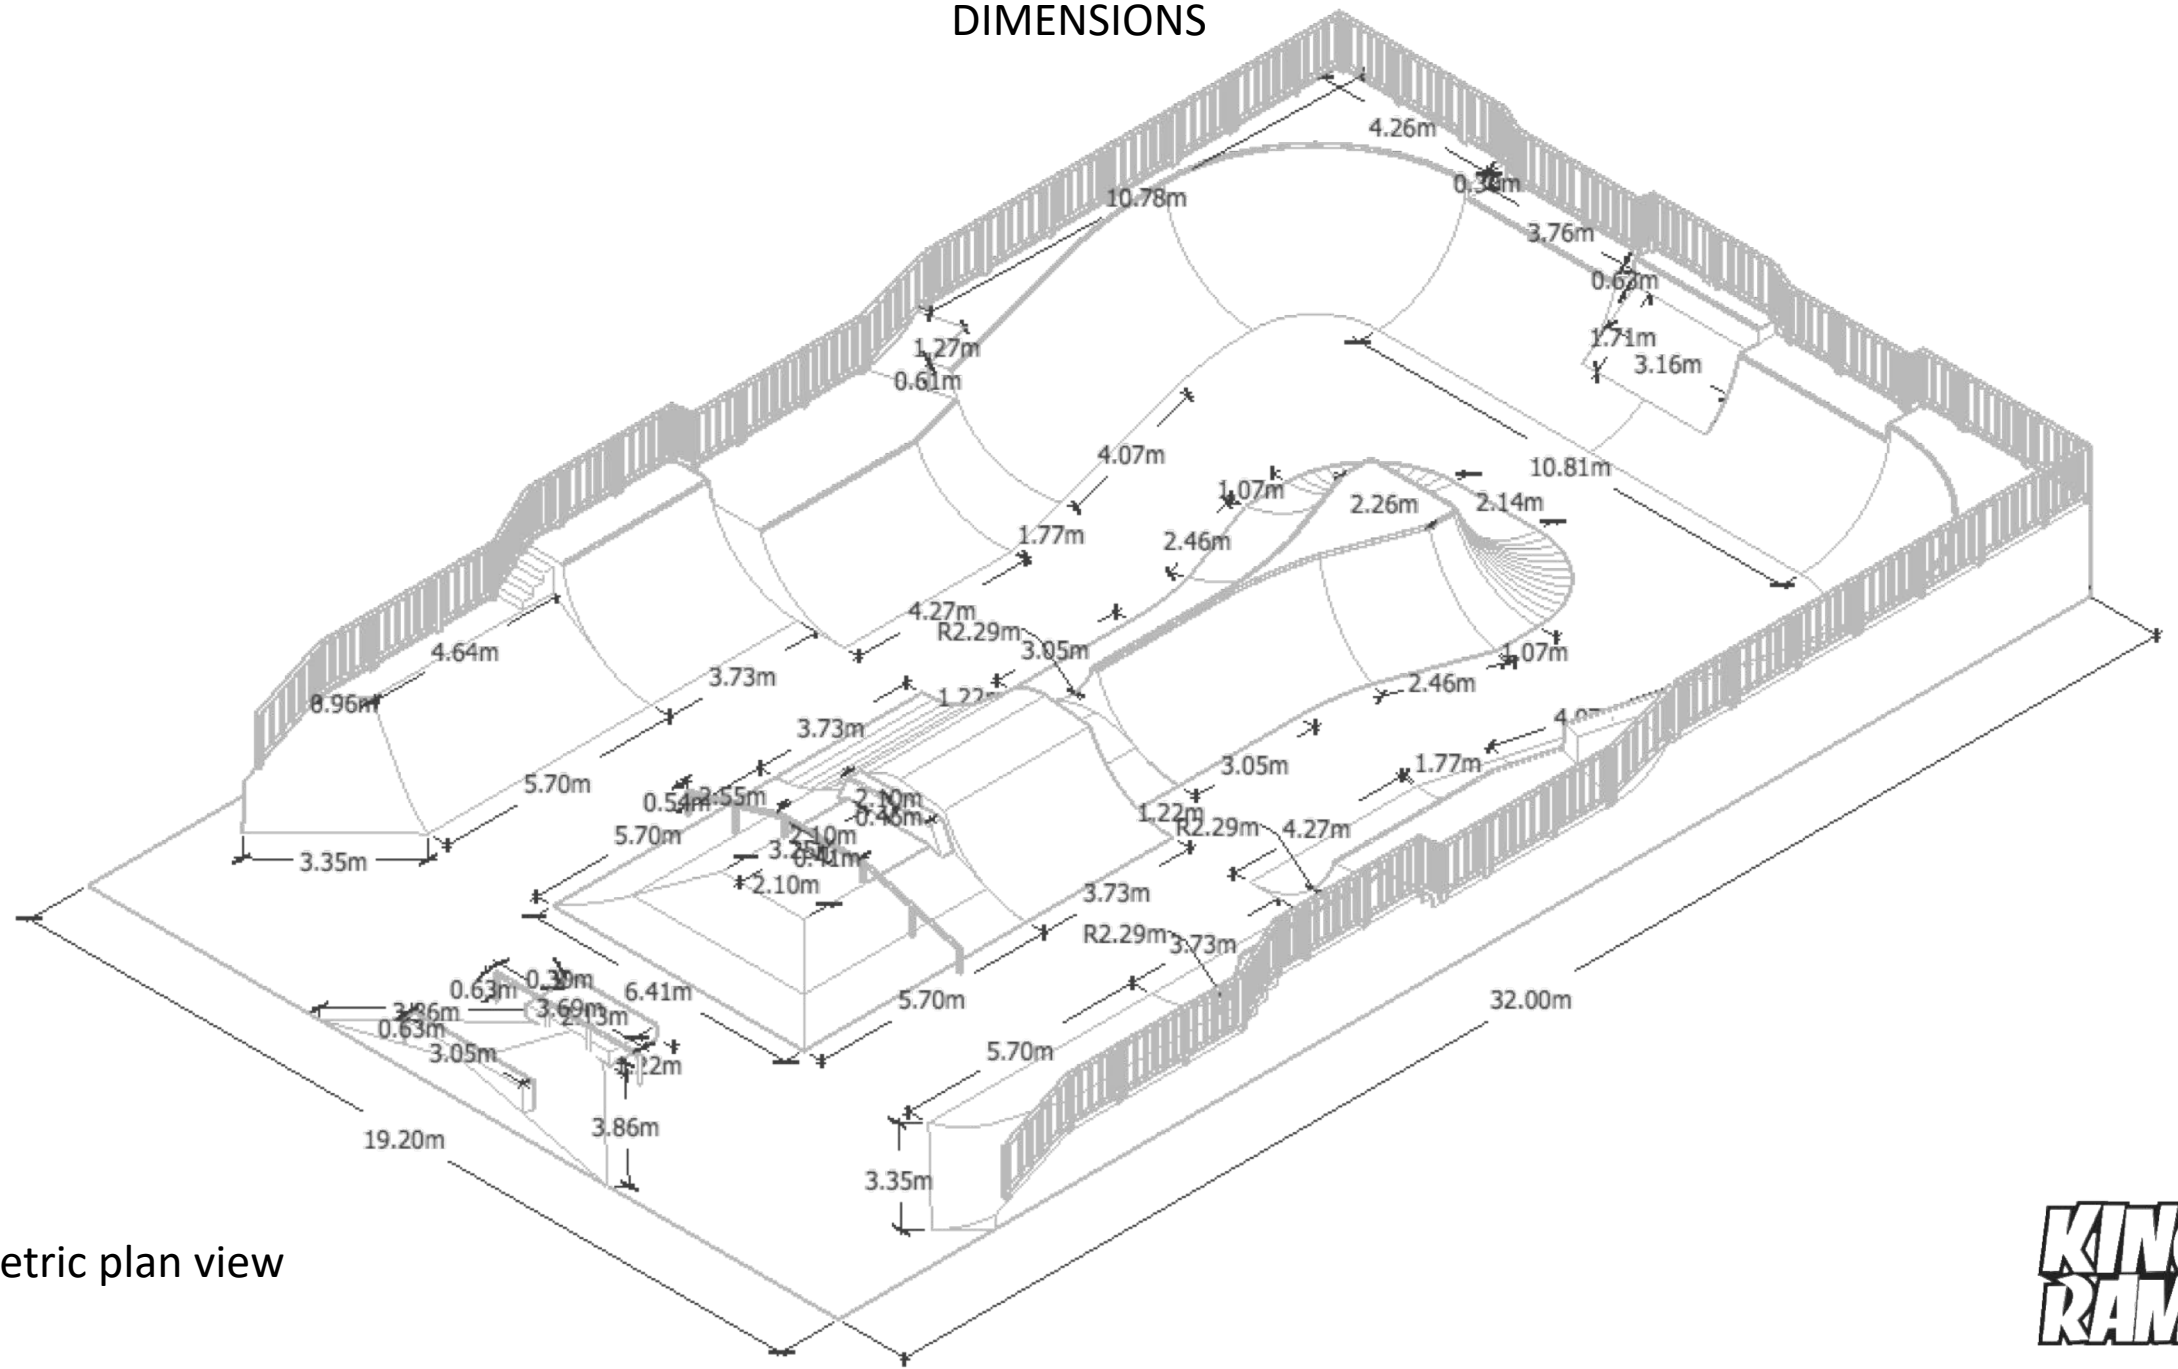

Isometric plan view

DIMENSIONS





Isometric plan view

DIMENSIONS



Isometric plan view

Billingshurst skate park

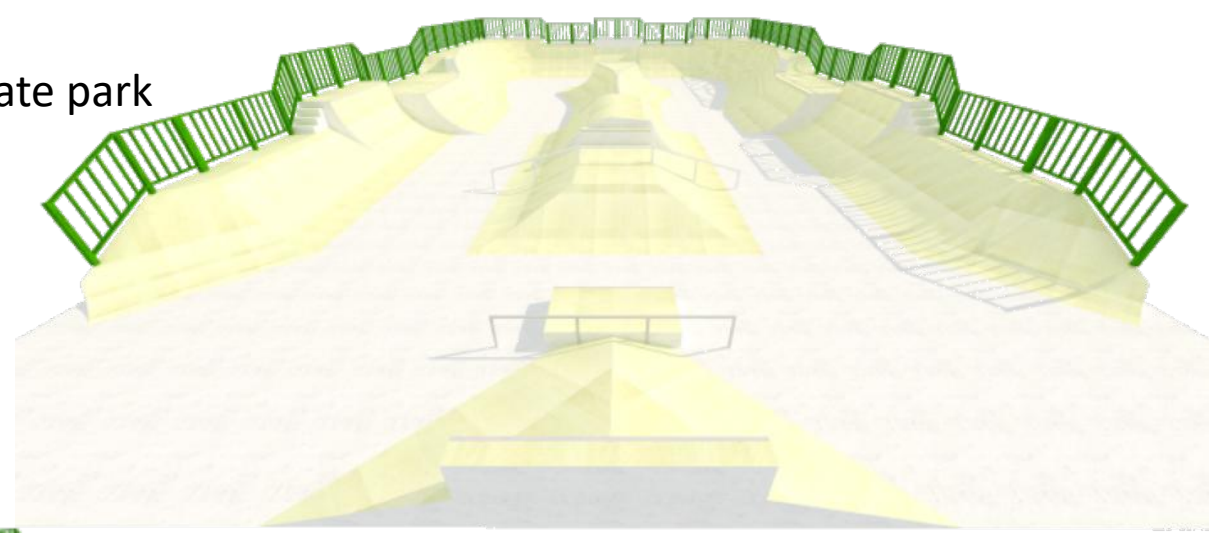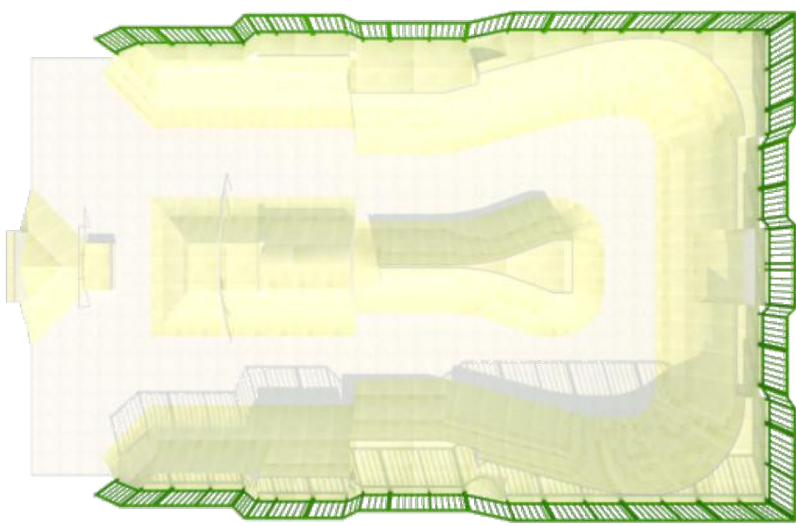

Assorted angles

